




PROPOSED BASEMENT PLAN  
SCALE: 3/16" = 1'-0"

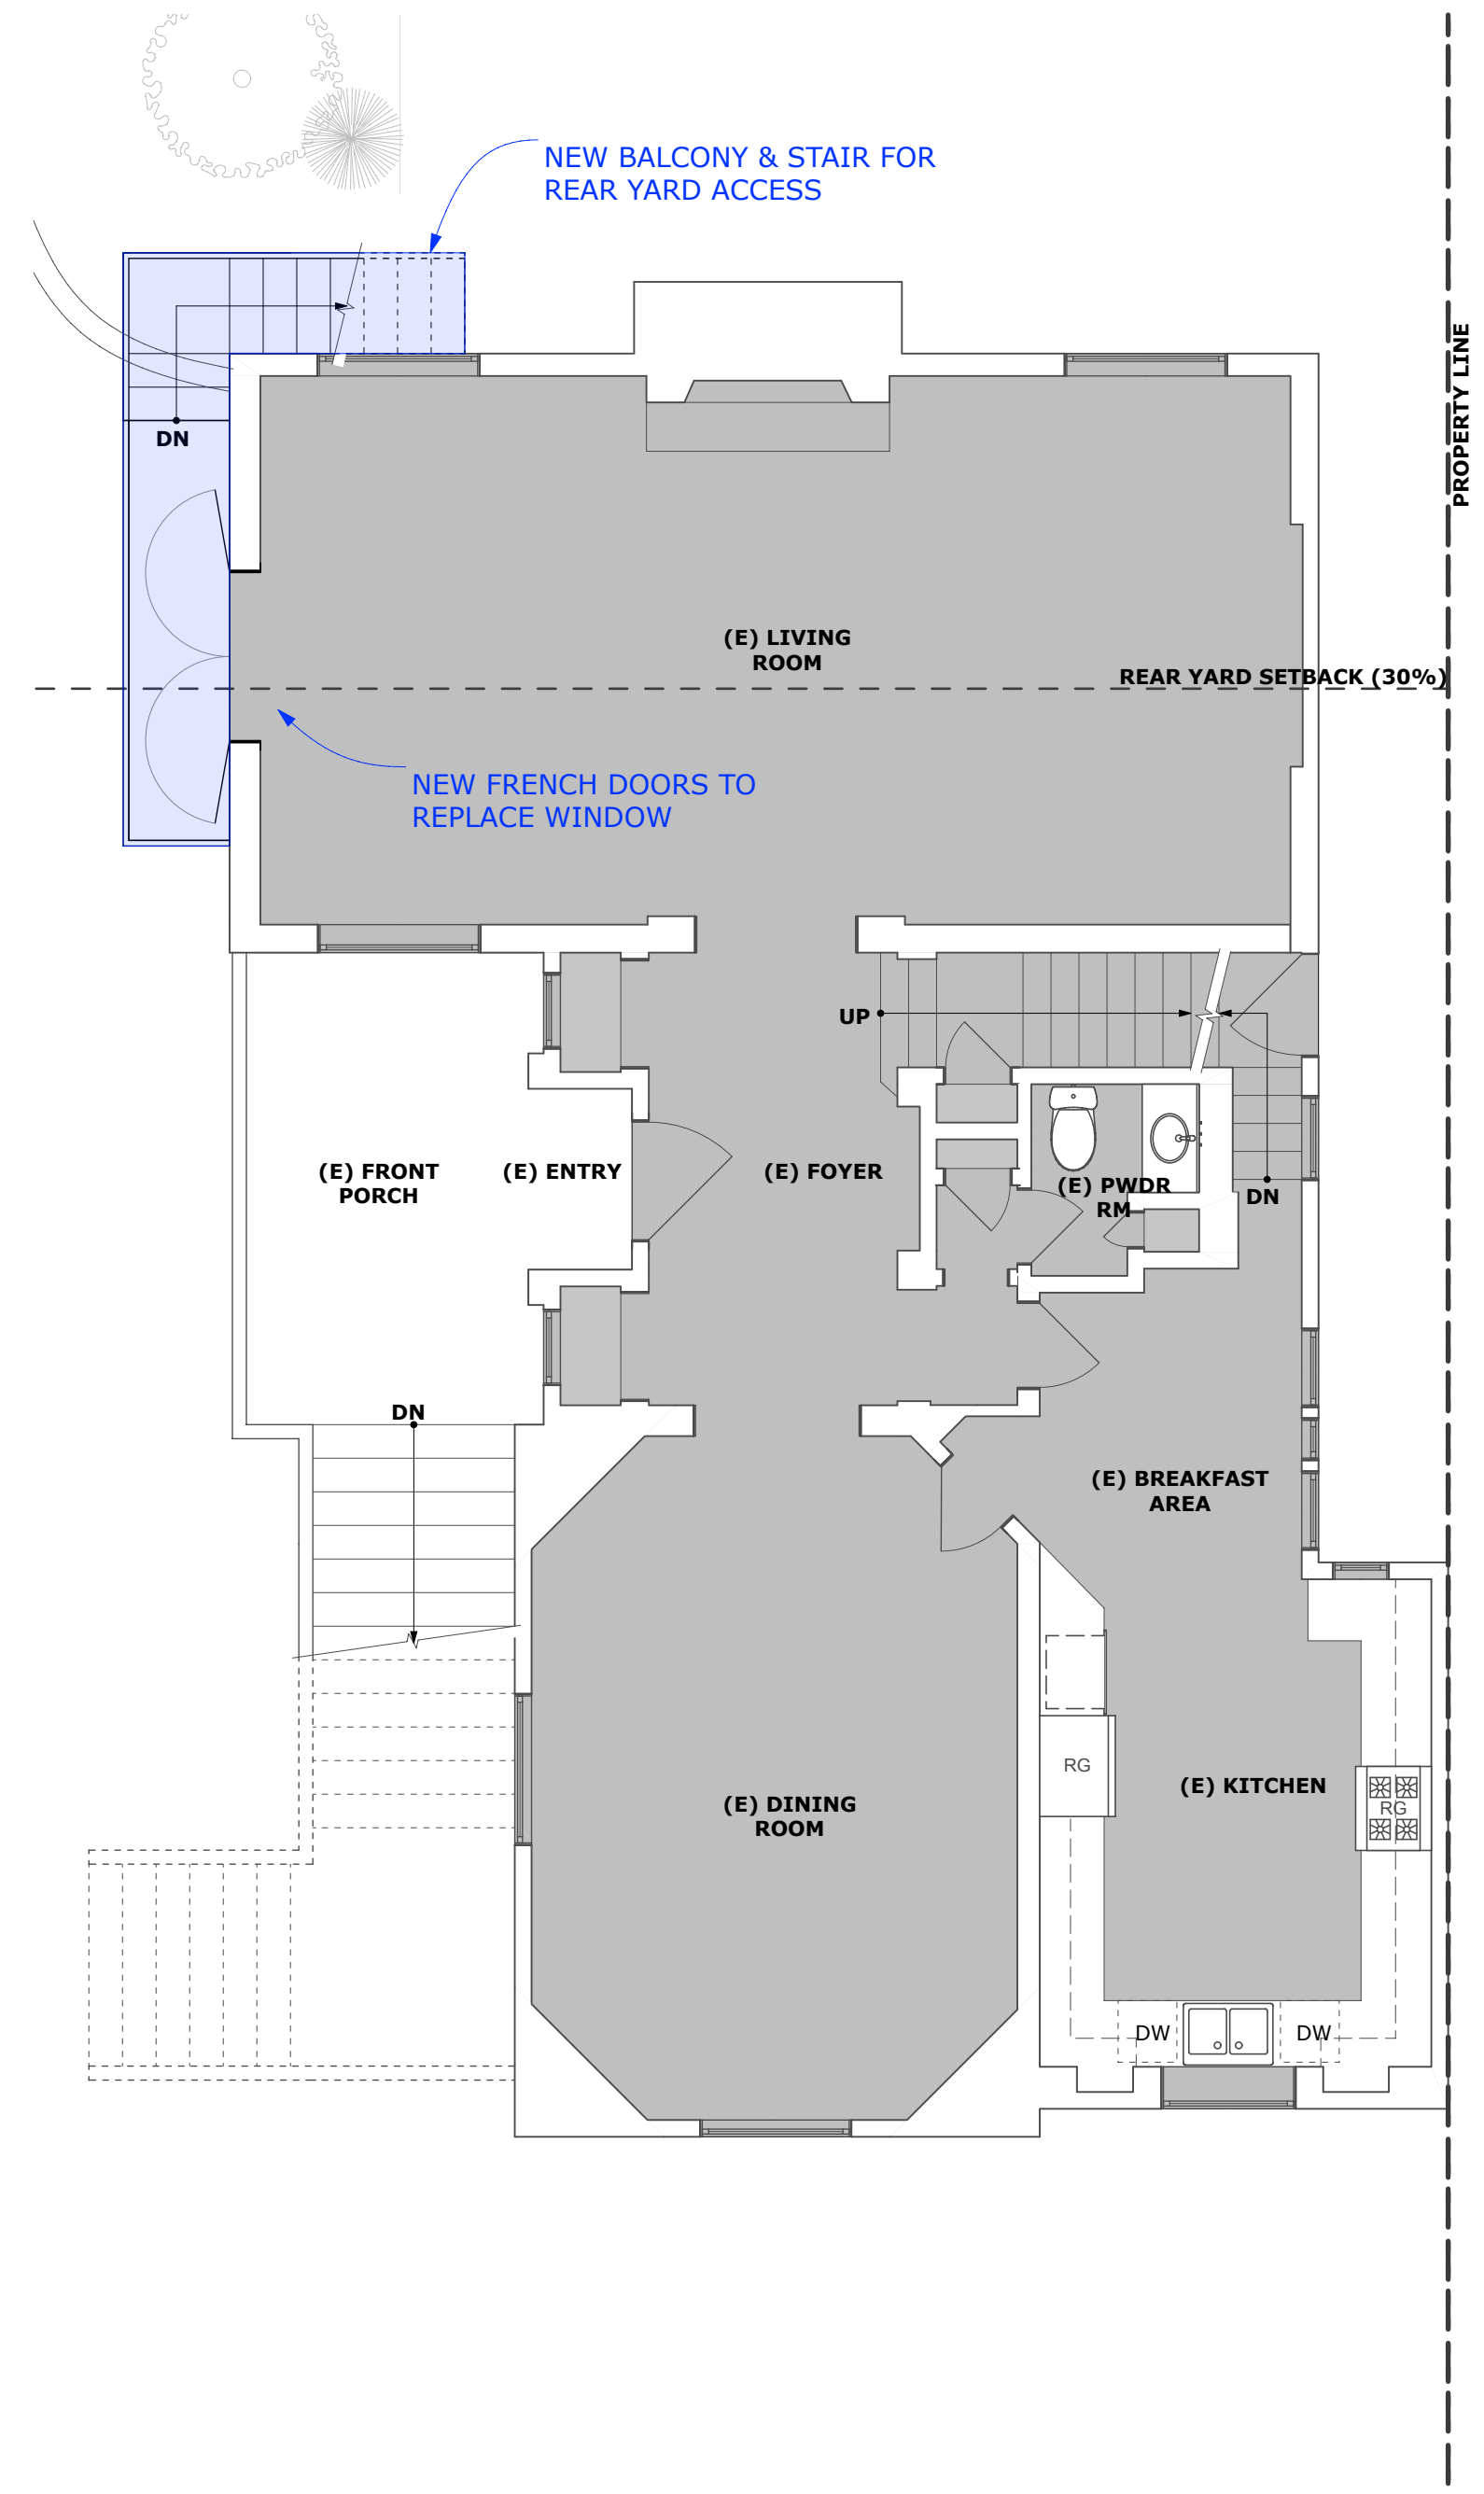

PROPOSED FIRST FLOOR PLAN  
SCALE: 3/16" = 1'-0"

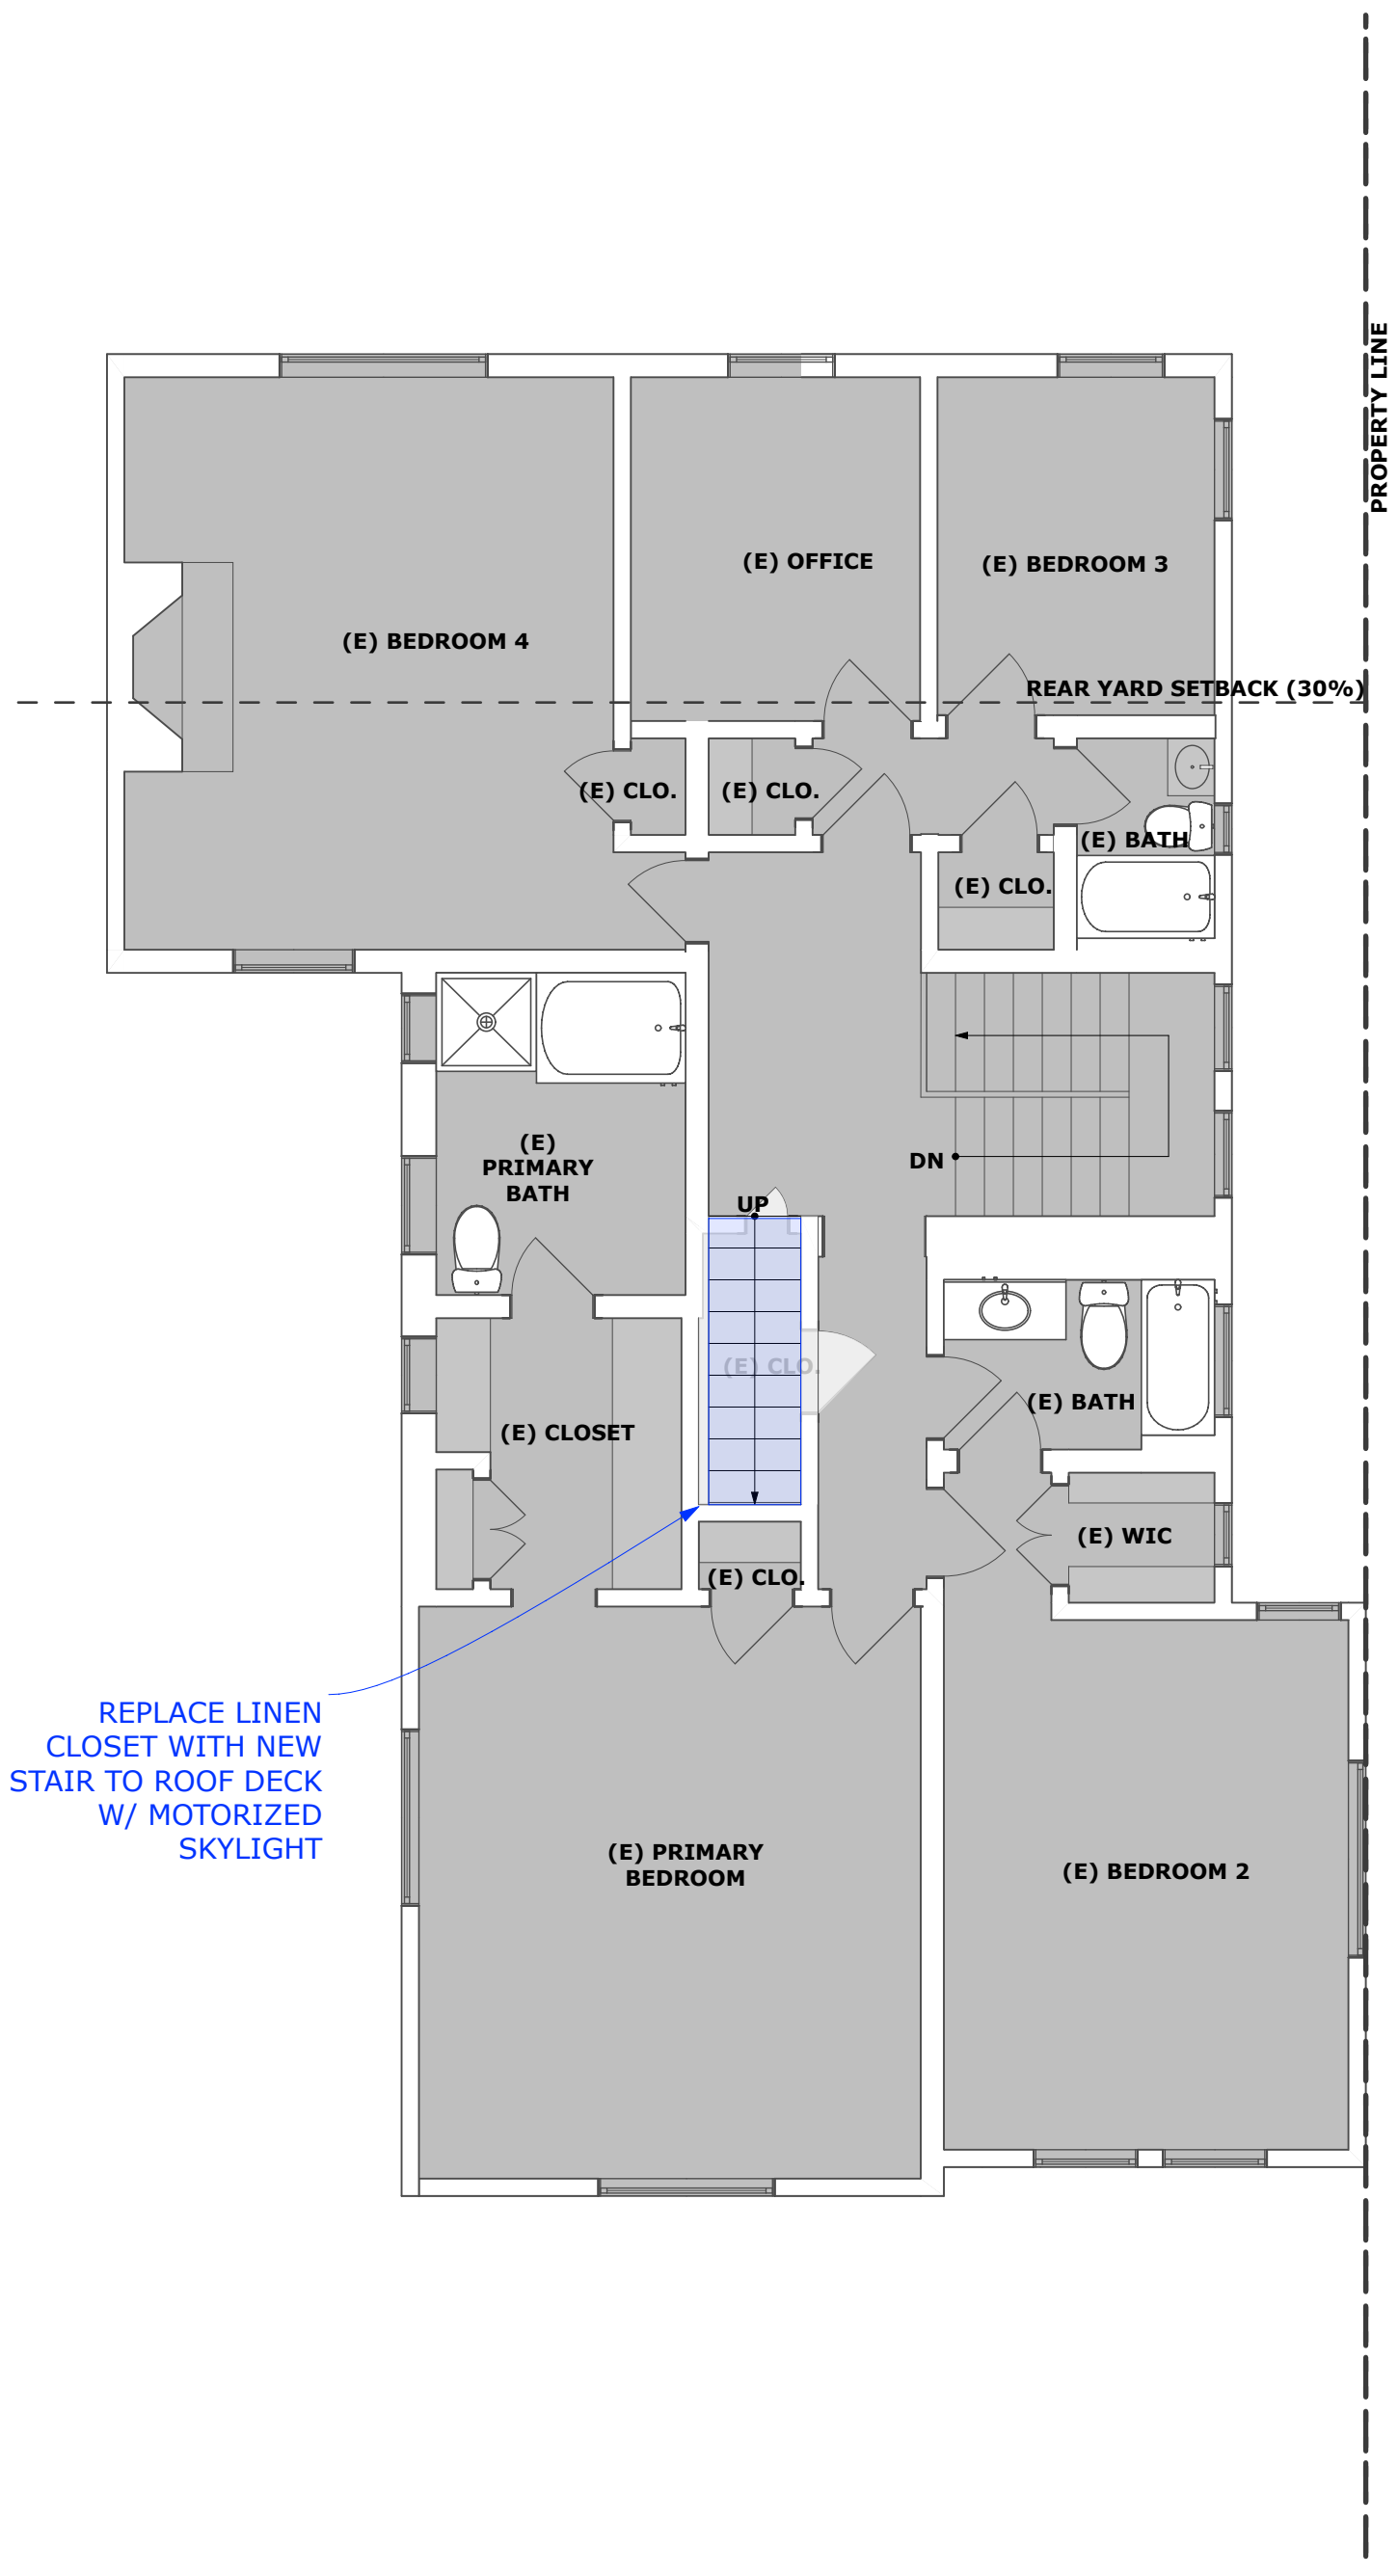

PROPOSED SECOND FLOOR PLAN  
SCALE: 3/16" = 1'-0"

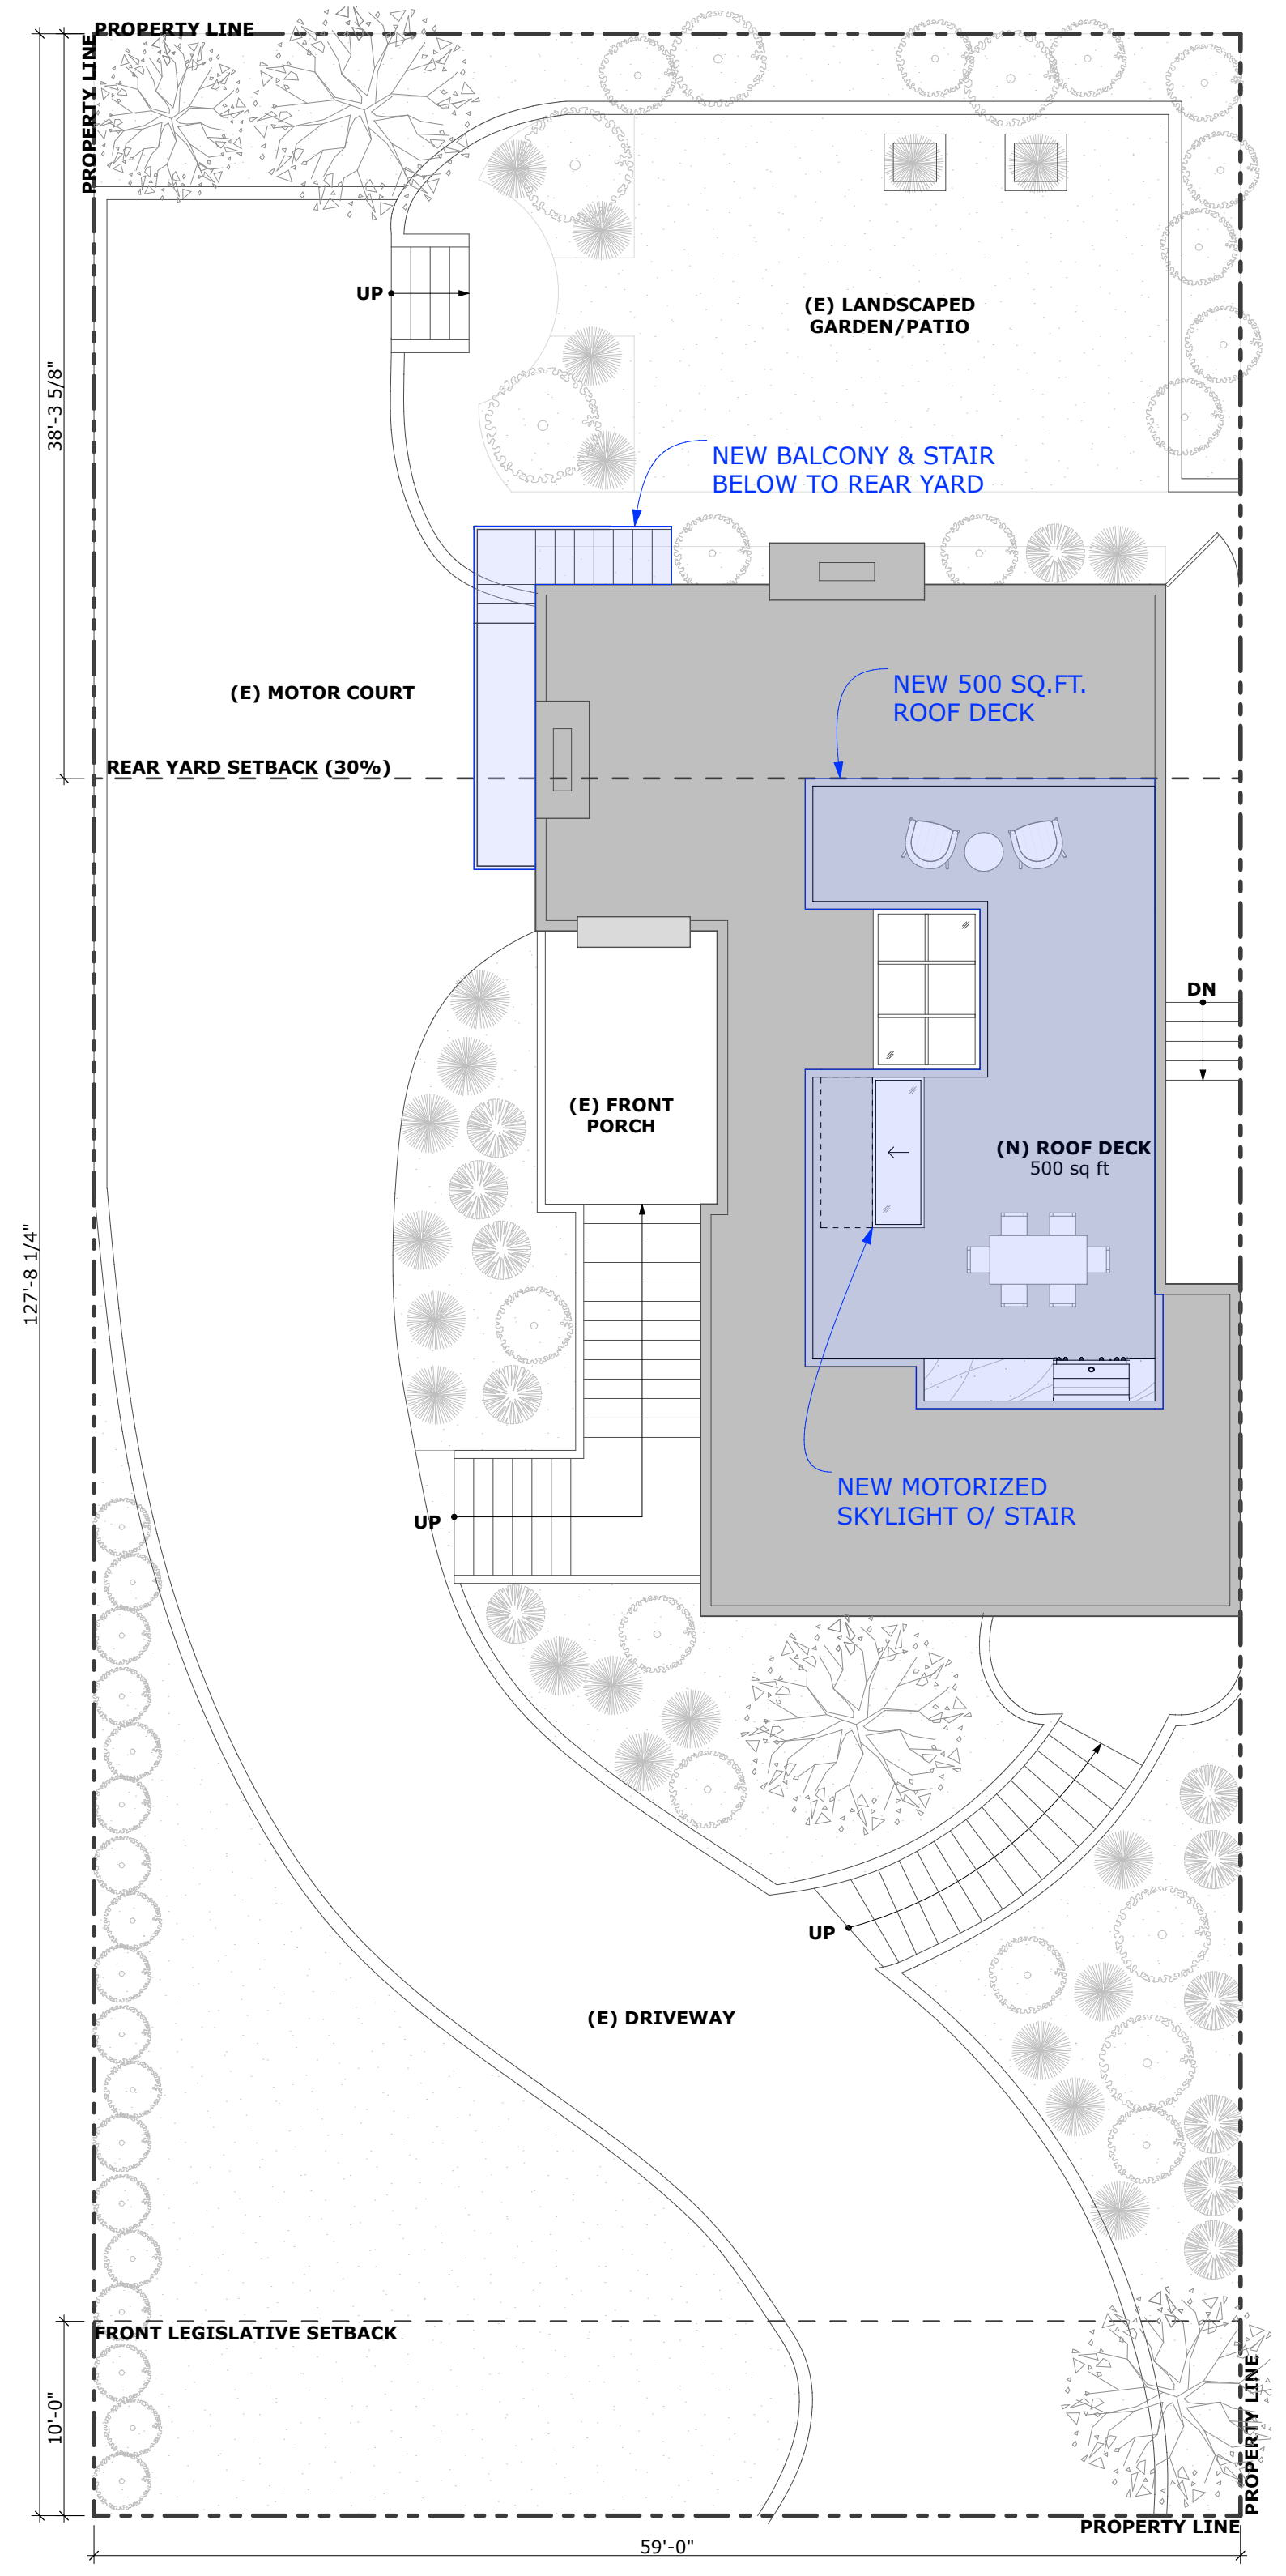

PROPOSED SITE PLAN  
SCALE: 1/8" = 1'-0"